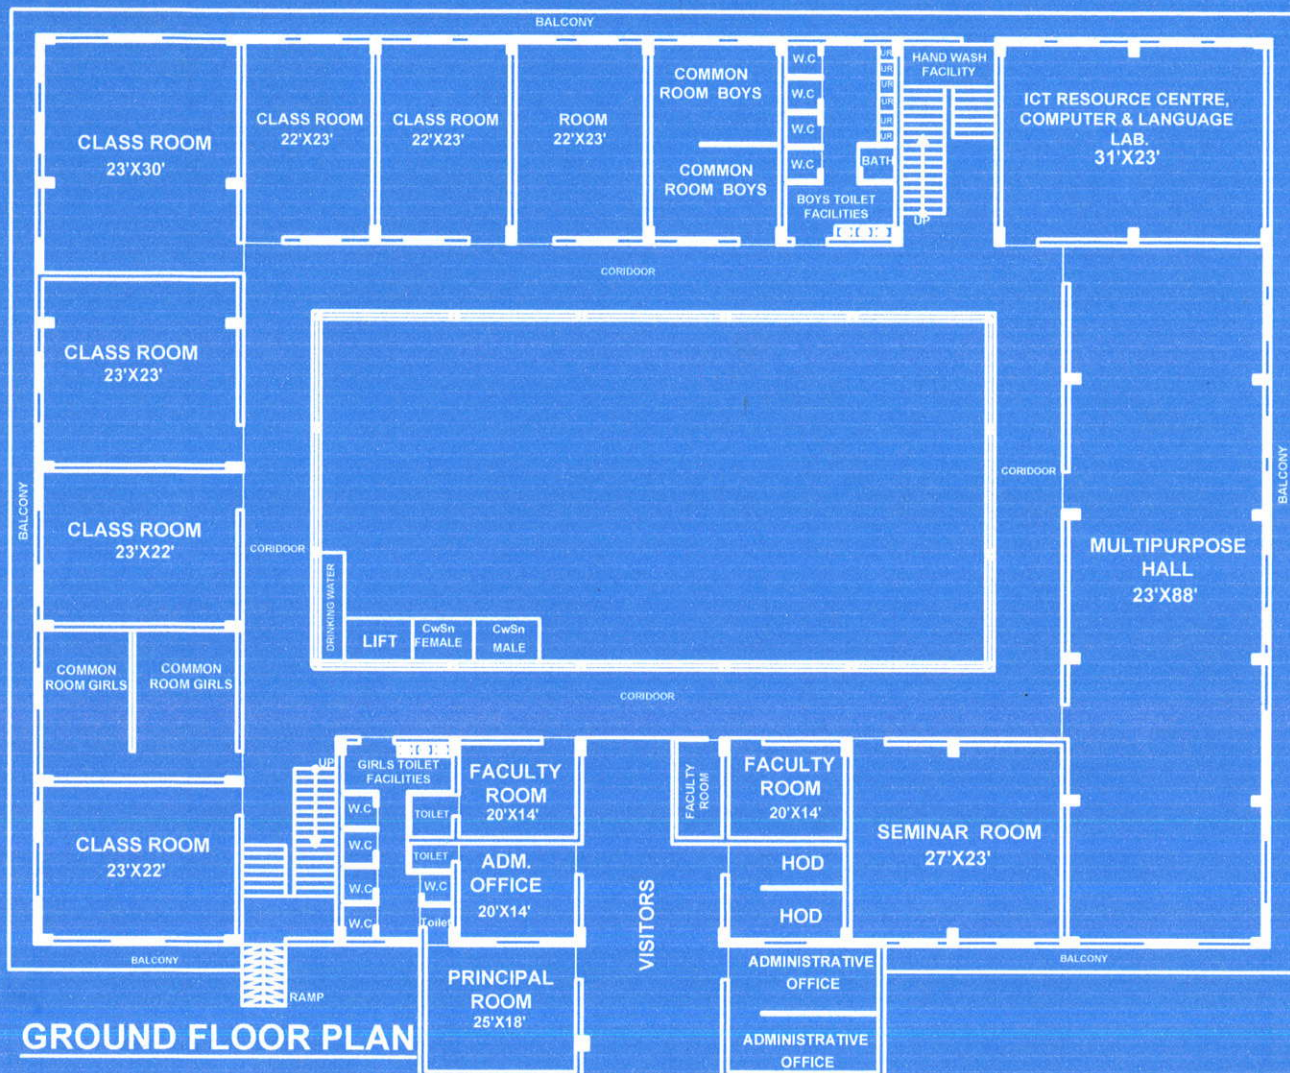
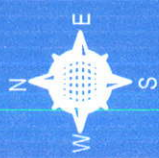




GROUND FLOOR PLAN

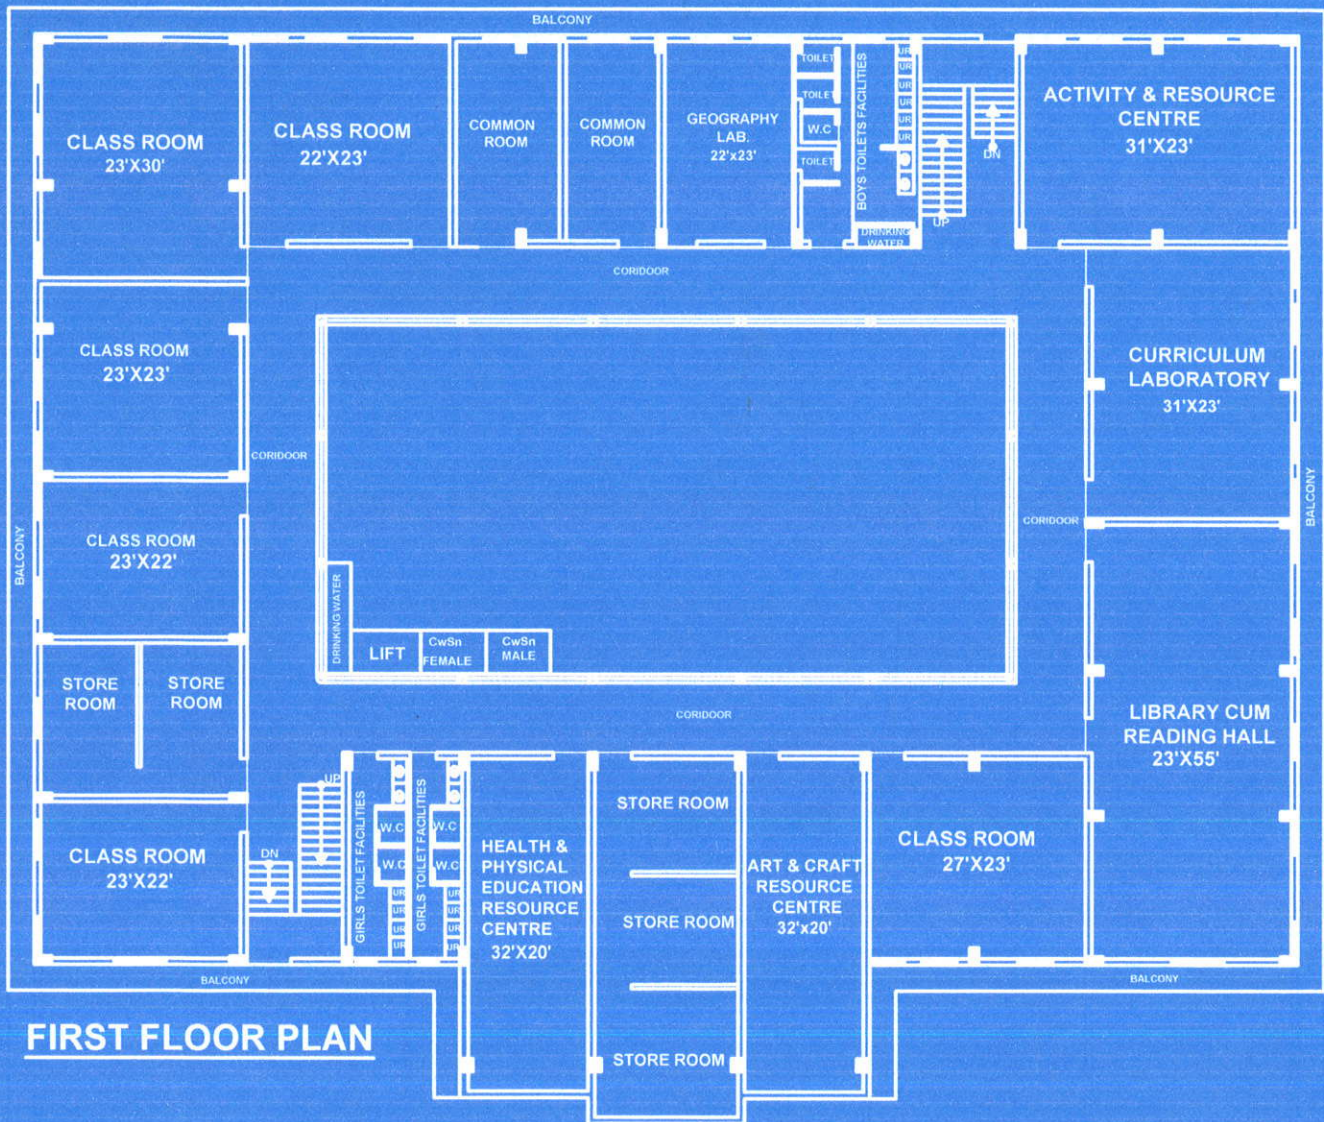
NAME OF INSTITUTION: MAHATMA JYOTIBA FULE SHIKSHAK PRASHIKSHAN MAHAVIDYALAYA SIKAR ROAD, HAROTA, CHOMU, DIST- JAIPUR , RAJASTHAN		NORTH: 	SCALE: N.T.S.
OWNER : MAHATMA JYOTIBA FULE VIDYAPEETH SAMITI, CHOMU, JAIPUR			Er. Dev Raj Saini (D.Architect, B.Tech, MIEI, Chartered Engineer (Reg. No.- A.M.159990-1) JDA, Jaipur- Reg. No.- MS (BPC)/2014/T-17 Municipality, Reg. No.- 665/07)
DESCRIPTION: FLOOR PLAN			
Total Builtup Area : 5707.16 Sqm.	DRG. NO. 01	Converted Land Land Area : 6100 Sqm. Land Khasara No. : 2041/1	

सचिव
महात्मा ज्योतिबा फुले विद्यापीठ समिति
चौमू, जयपुर

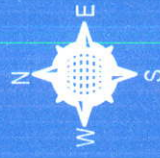
Junior Engineer
P W D Section
CHOMU

 
सहायक अभियन्ता
सा. नि. वि.
जिला-उपखण्ड, चौमू

 
DEVRAJ SAINI
B.TECH. (CIVIL)
M. TECH (STRU.)
IEI-Chartered Engineer
Regd No. AM 159990-1
CHARTERED VALUER
CAT-I-A-5277

 


FIRST FLOOR PLAN

NAME OF INSTITUTION: MAHATMA JYOTIBA FULE SHIKSHAK PRASHIKSHAN MAHAVIDYALAYA SIKAR ROAD, HAROTA, CHOMU, DIST- JAIPUR , RAJASTHAN		NORTH: 	SCALE: N.T.S.
OWNER : MAHATMA JYOTIBA FULE VIDYAPEETH SAMITI, CHOMU, JAIPUR			
DESCRIPTION: FLOOR PLAN		Converted Land Land Area : 6100 Sqm. Land Khasara No. : 2041/1	Er. Dev Raj Saini (D.Architect, B.Tech, MIEI, Chartered Engineer (Reg. No.- A.M.159990-1) JDA, Jaipur- Reg. No.- MS (BPC)/2014/T-17 Municipality, Reg. No.- 665/07)
Total Builtup Area : 5707.16 Sqm.	DRG. NO. 01		


सचिव
महात्मा ज्योतिबा फुले विद्यापीठ समिति
चौमू, जयपुर


Junior Engineer,
P W D Section,
CHOMU


DEVRAJ SAINI
B.TECH. (CIVIL)
M. TECH (STRU.)
IEI-Chartered Engineer
Regd No. AM 159990-1
CHARTERED VALUER
CAT-I-A-5277
सहायक अभियन्ता
सा. नि. वि.
जिला-उपखण्ड, चौमू